



APPROVED BY THE KENTON COUNTY AND MUNICIPAL PLANNING

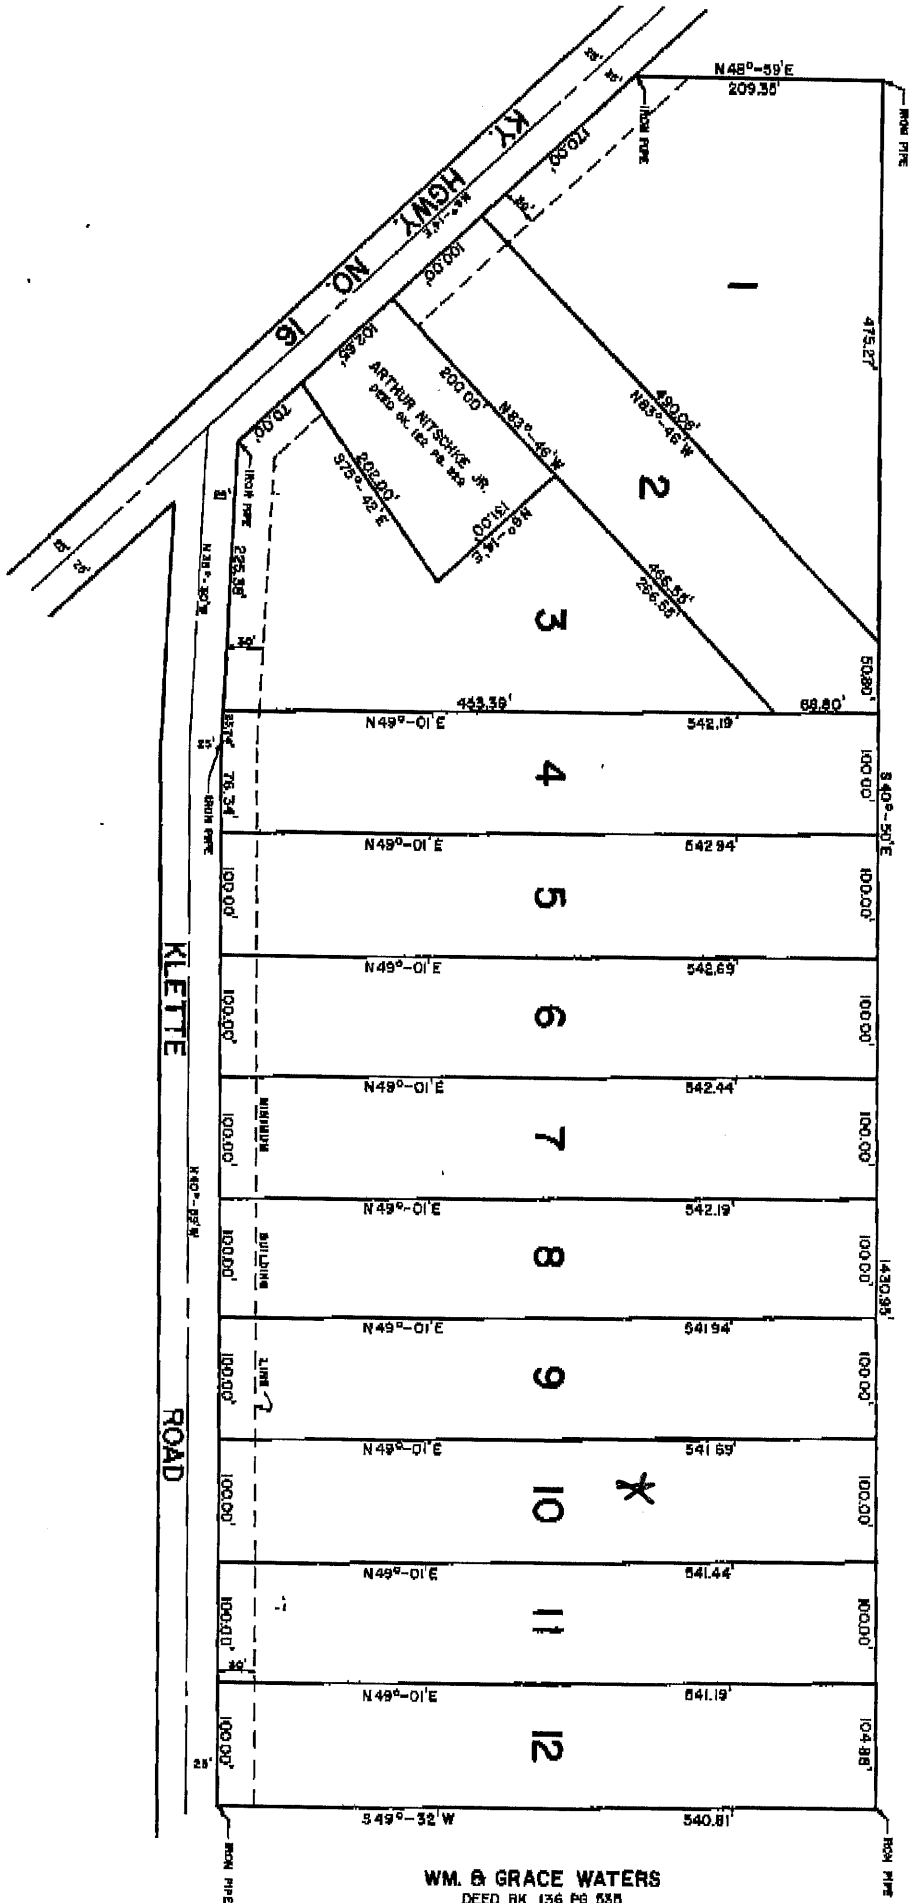

B342

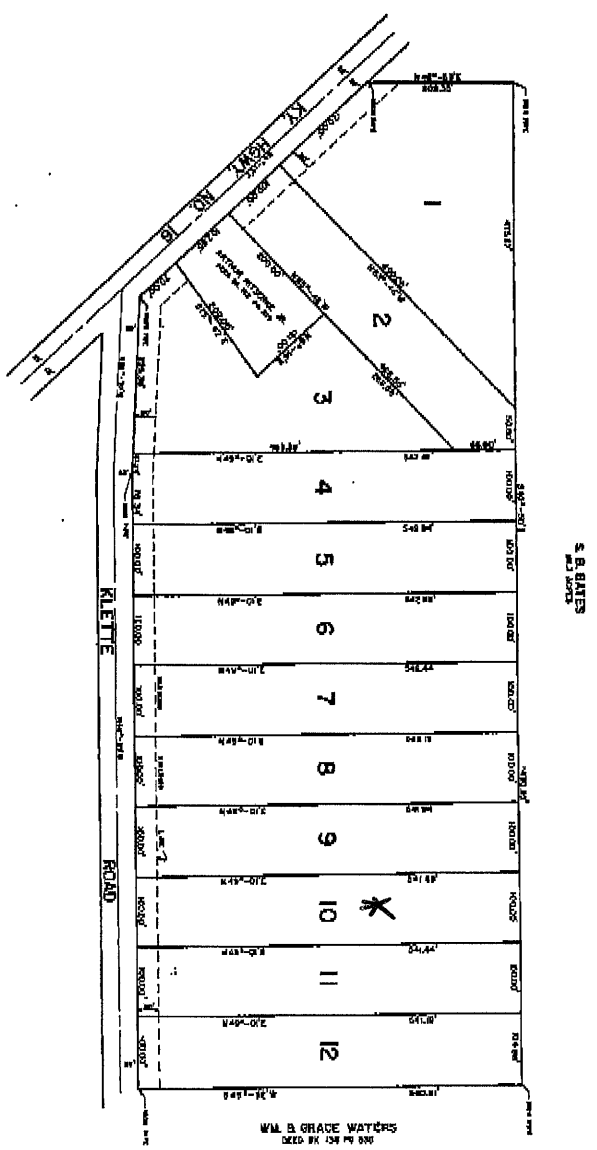

APPROVED BY THE KENTON COUNTY AND MUNICIPAL PLANNING AND ZONING COMMISSION
BY: *William R. DeLongue, Chairman*

DATE: *April 2, 1967*

J. W. BERLING
ENGINEERING COMPANY
108 MAIN ST.
COWPERTON, KY. 40301

WE THE UNDERSIGNED DO HEREBY ADOPT THE PLAN AND DEDICATE THE STREETS SHOWN HEREON TO PUBLIC USE, THE LING PART OF THE SAID COUNTY COMING TO US IN DEED DATED JANUARY 1, 1967, AND RECORD IN BOOK 431 PAGE 2117 OF THE KENTON COUNTY RECORDS.

I, A. T. WOOD, CLERK OF KENTON COUNTY DO HEREBY CERTIFY THAT THIS PLAN WAS PRESENTED TO ME BY MY OFFICER AND APPROVED BY THEM TO BE THEN SET AND DEED WAS FIRST FILED FOR RECORD DATE OF APRIL 2, 1967.

A. T. WOOD, CLERK
BY: *William R. DeLongue*

OAKHILL — SUBDIVISION
KENTON COUNTY, KY.
SCALE: 1"=100'
MARCH 1968

1. CERTIFY THAT THE PLAN WAS PRESENTED BY ME IN COMPLIANCE WITH THE KENTON COUNTY RECORDS.